


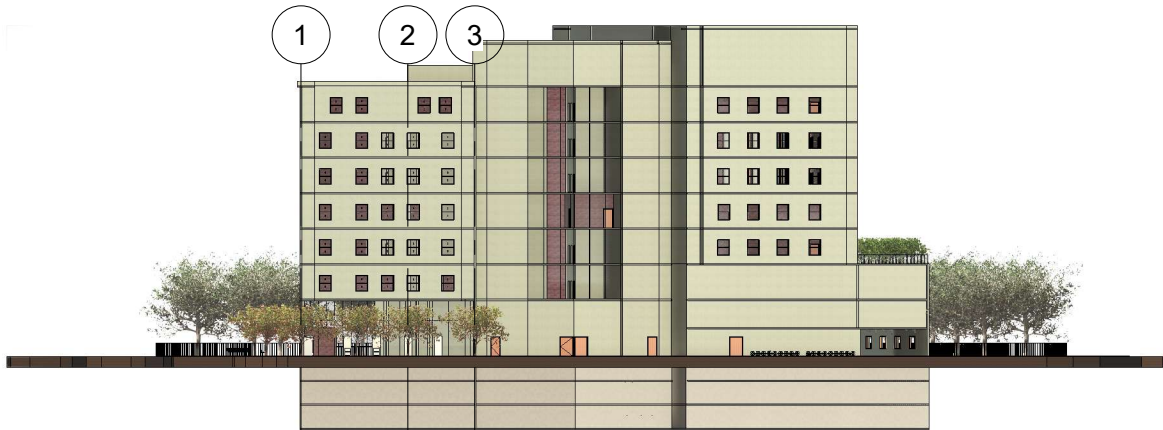

EAST ELEVATION



WEST ELEVATION

CONSULTANT

KV Smartflow Ltd

CLIENT O'Hara Commercial Estates

PROJECT NAME: Severn Trent Redevelopment (Refurbishment)

| No. | Description | Date |
|-----|-------------|------|
| | | |
| | | |
| | | |
| | | |

East and West Elevation Drawing

| | | |
|----------------|------------|----------------|
| Project number | 18.02.2026 | Size A3 |
| Date | 18.02.2026 | |
| Drawn by | Pratik | Scale 1 : 500 |
| Checked by | Ernest | |